
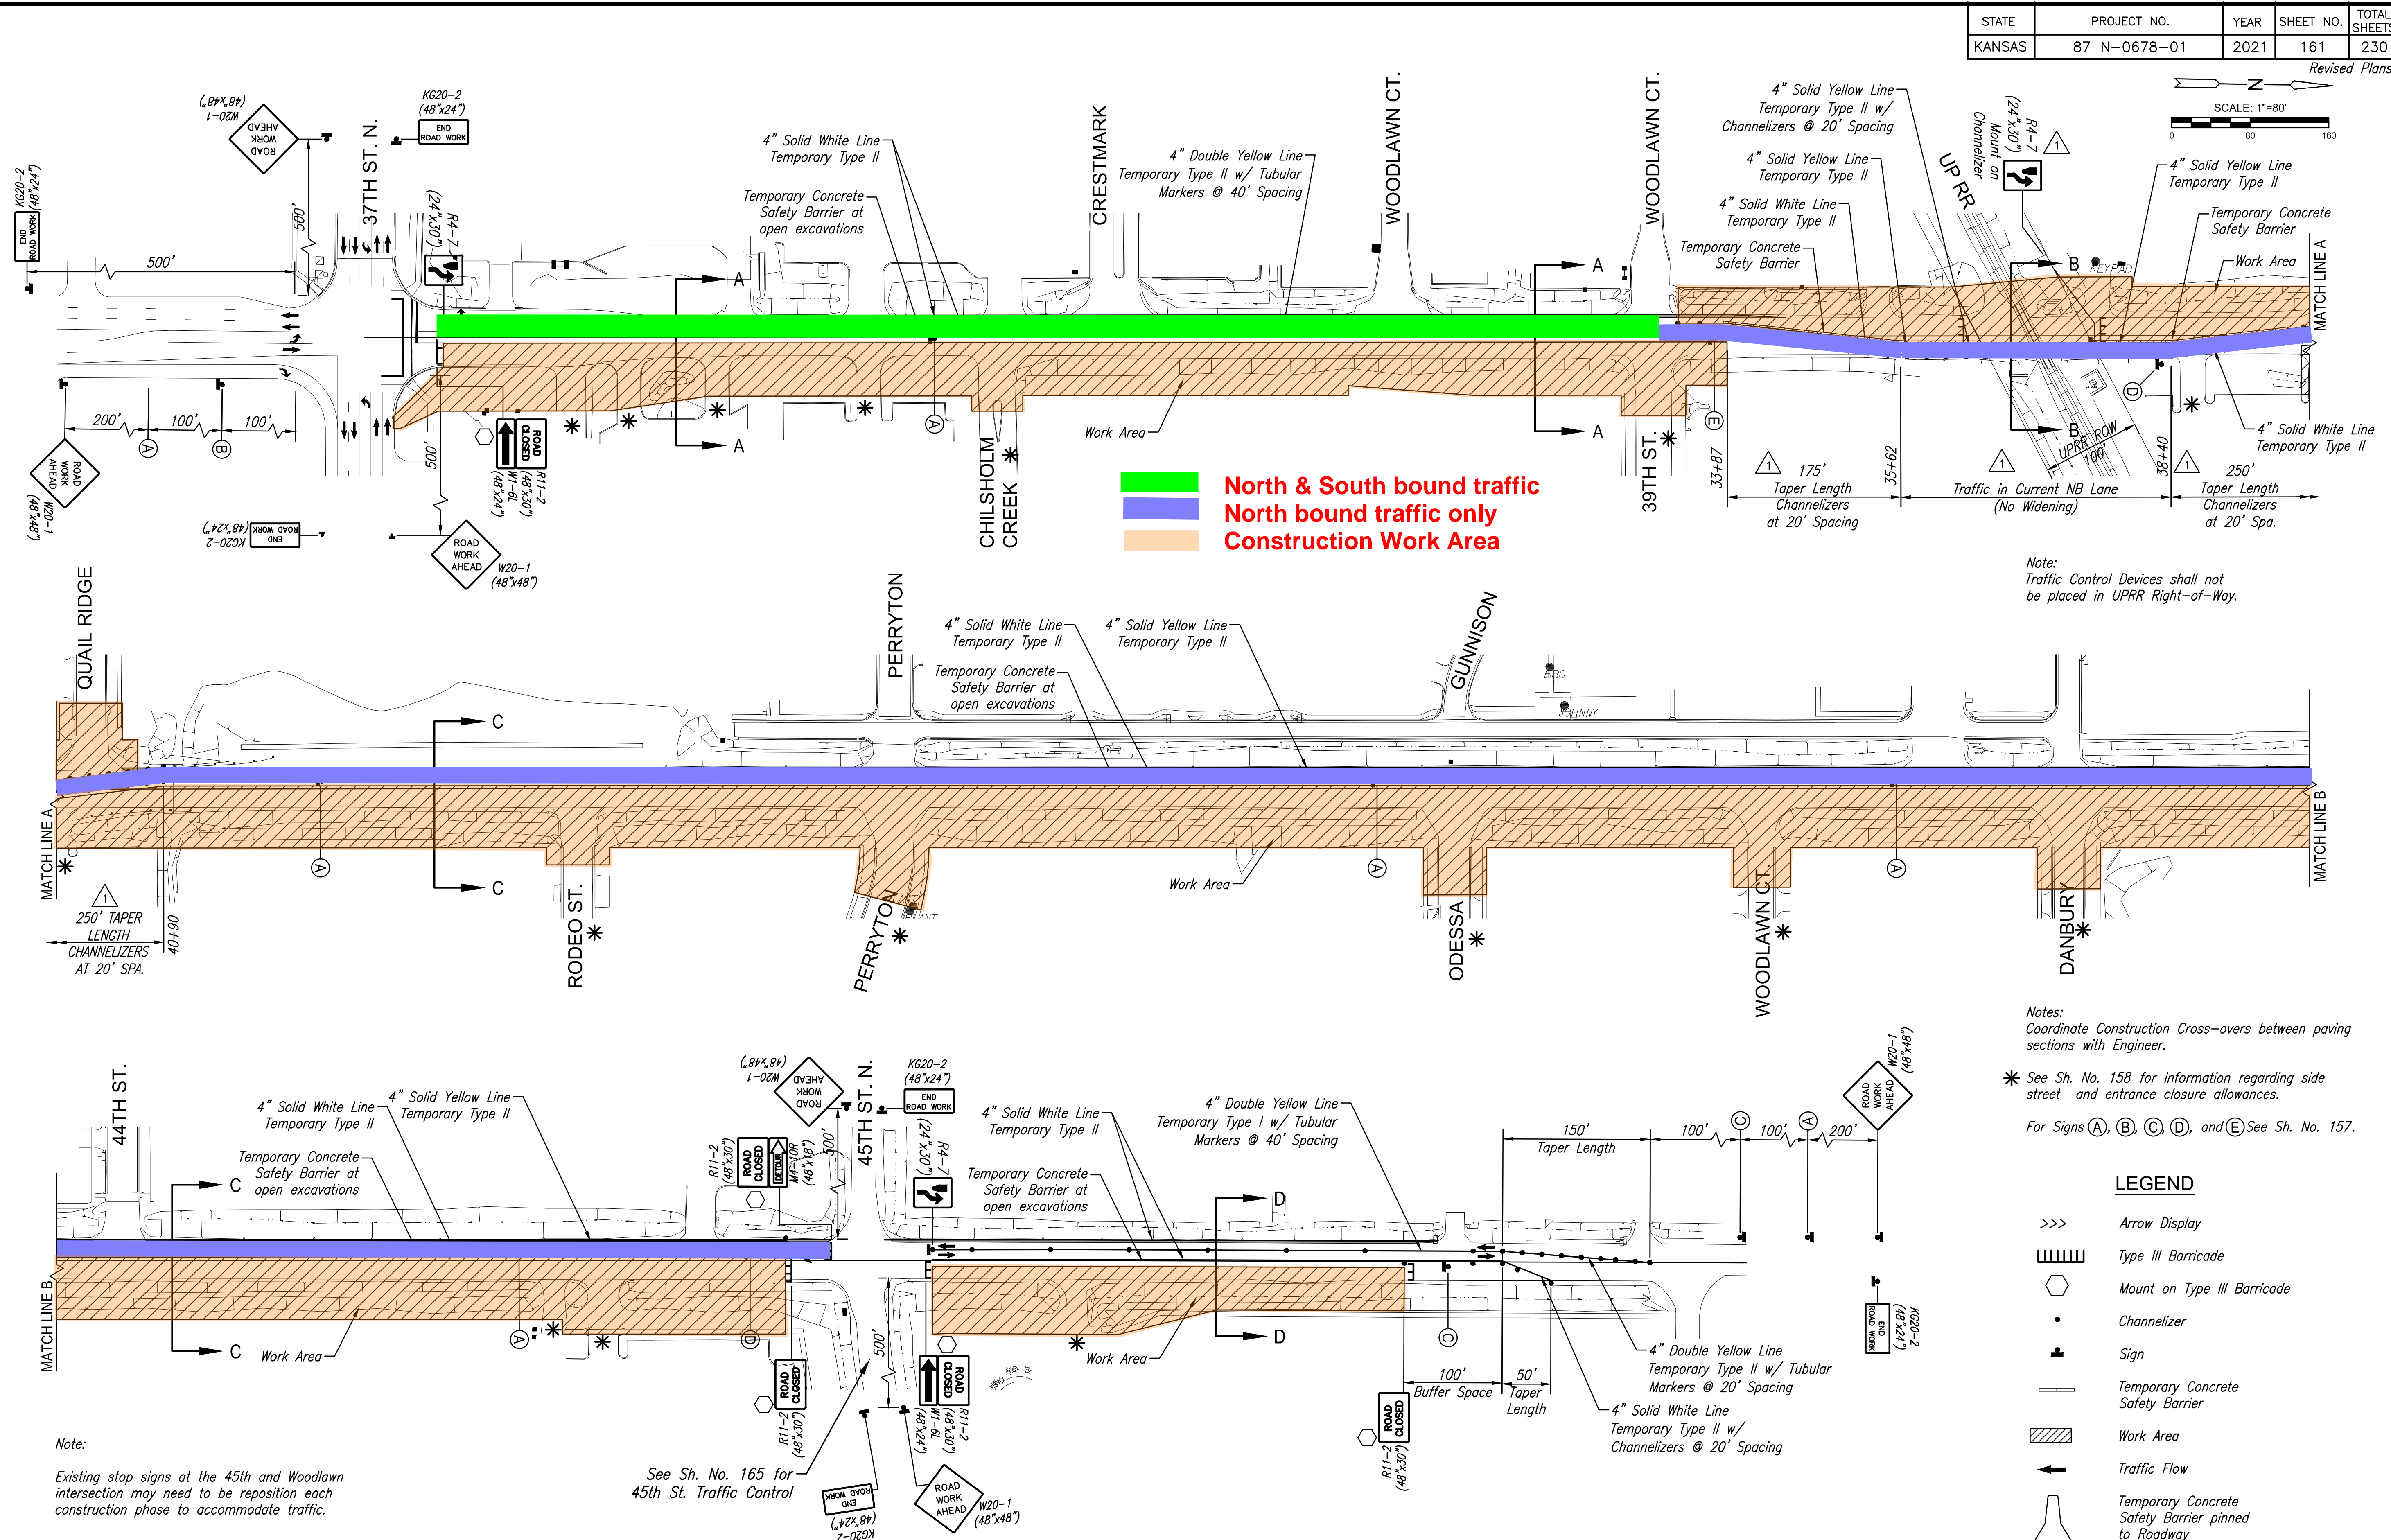


STATE	PROJECT NO.	YEAR	SHEET NO.	TOTAL SHEETS
KANSAS	87 N-0678-01	2021	161	230

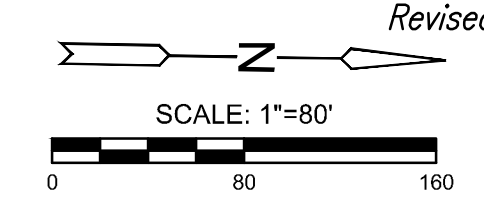

North & South bound traffic
North bound traffic only
Construction Work Area

TRAFFIC CONTROL - PHASE 2

STREET IMPROVEMENTS FOR
WOODLAWN - 37TH ST. N. TO 45TH ST. N.
 BEL AIRE, KS

©2022 MKEC Engineering All Rights Reserved
 www.mkec.com
 These drawings and their contents, including, but not limited to, all concepts, designs, & ideas are the exclusive property of MKEC Engineering (MKEC), and may not be used or reproduced in any way without the express consent of MKEC.

WOODLAWN TRAFFIC CONTROL PHASE 2

PROJECT NO.	87 N-0678-01	
DATE	8/11/20	
SCALE	1"=80'	
DESIGNED	DRAWN	CHECKED
JRA	WNJ	JRA
NO.	REVISION	DATE
1	REVISED SEC. B-B	1/18/22

SHEET NO.
 161 OF 230